



**KOPPERUD
ARCHITECTURE
INC.**
267 Ranch Estates Drive N.W., Calgary T3G 1K7
ph: 403 608 5474
fx: 403 547 6570

CONSULTANTS

PERMIT/SEAL

DO NOT USE FOR CONSTRUCTION UNTIL SEAL IS SIGNED

COPYRIGHT RESERVED
The Client shall verify and be responsible for all dimensions - any errors or omissions shall be reported to the Designer.
DO NOT SCALE DRAWINGS.
These design and related documents are prepared solely for the use of the party with whom the Designer has entered into a contract.
The copyright to all designs and drawings are the sole property of the Designer. Reproduction or use for any purpose other than that authorized by the Designer is forbidden.

ISSUES/REVISIONS


NO.	DATE	DESCRIPTION	BY	APP'D.
4	Nov/08	REV PERMIT REVISIONS	dfg	TKK
3	Oct/2008	REV PERMIT REVISIONS	dfg	TKK
2	Aug/2008	REV PERMIT REVISIONS	dfg	RJK
1	May/2008	DEVELOPMENT PERMIT	dfg	TKK

CLIENT/PROJECT
F.M. SHAH
Building Design Ltd.
Banff Ridge Chalets
Harvie Heights, Alberta

DRAWINGS
**PARKADE LEVEL
SITE PLAN**

SCALE 1:250
DATE Oct/28/2008
DRAWN dfg
CHECKED TKK
PROJECT # 207-10A

d3

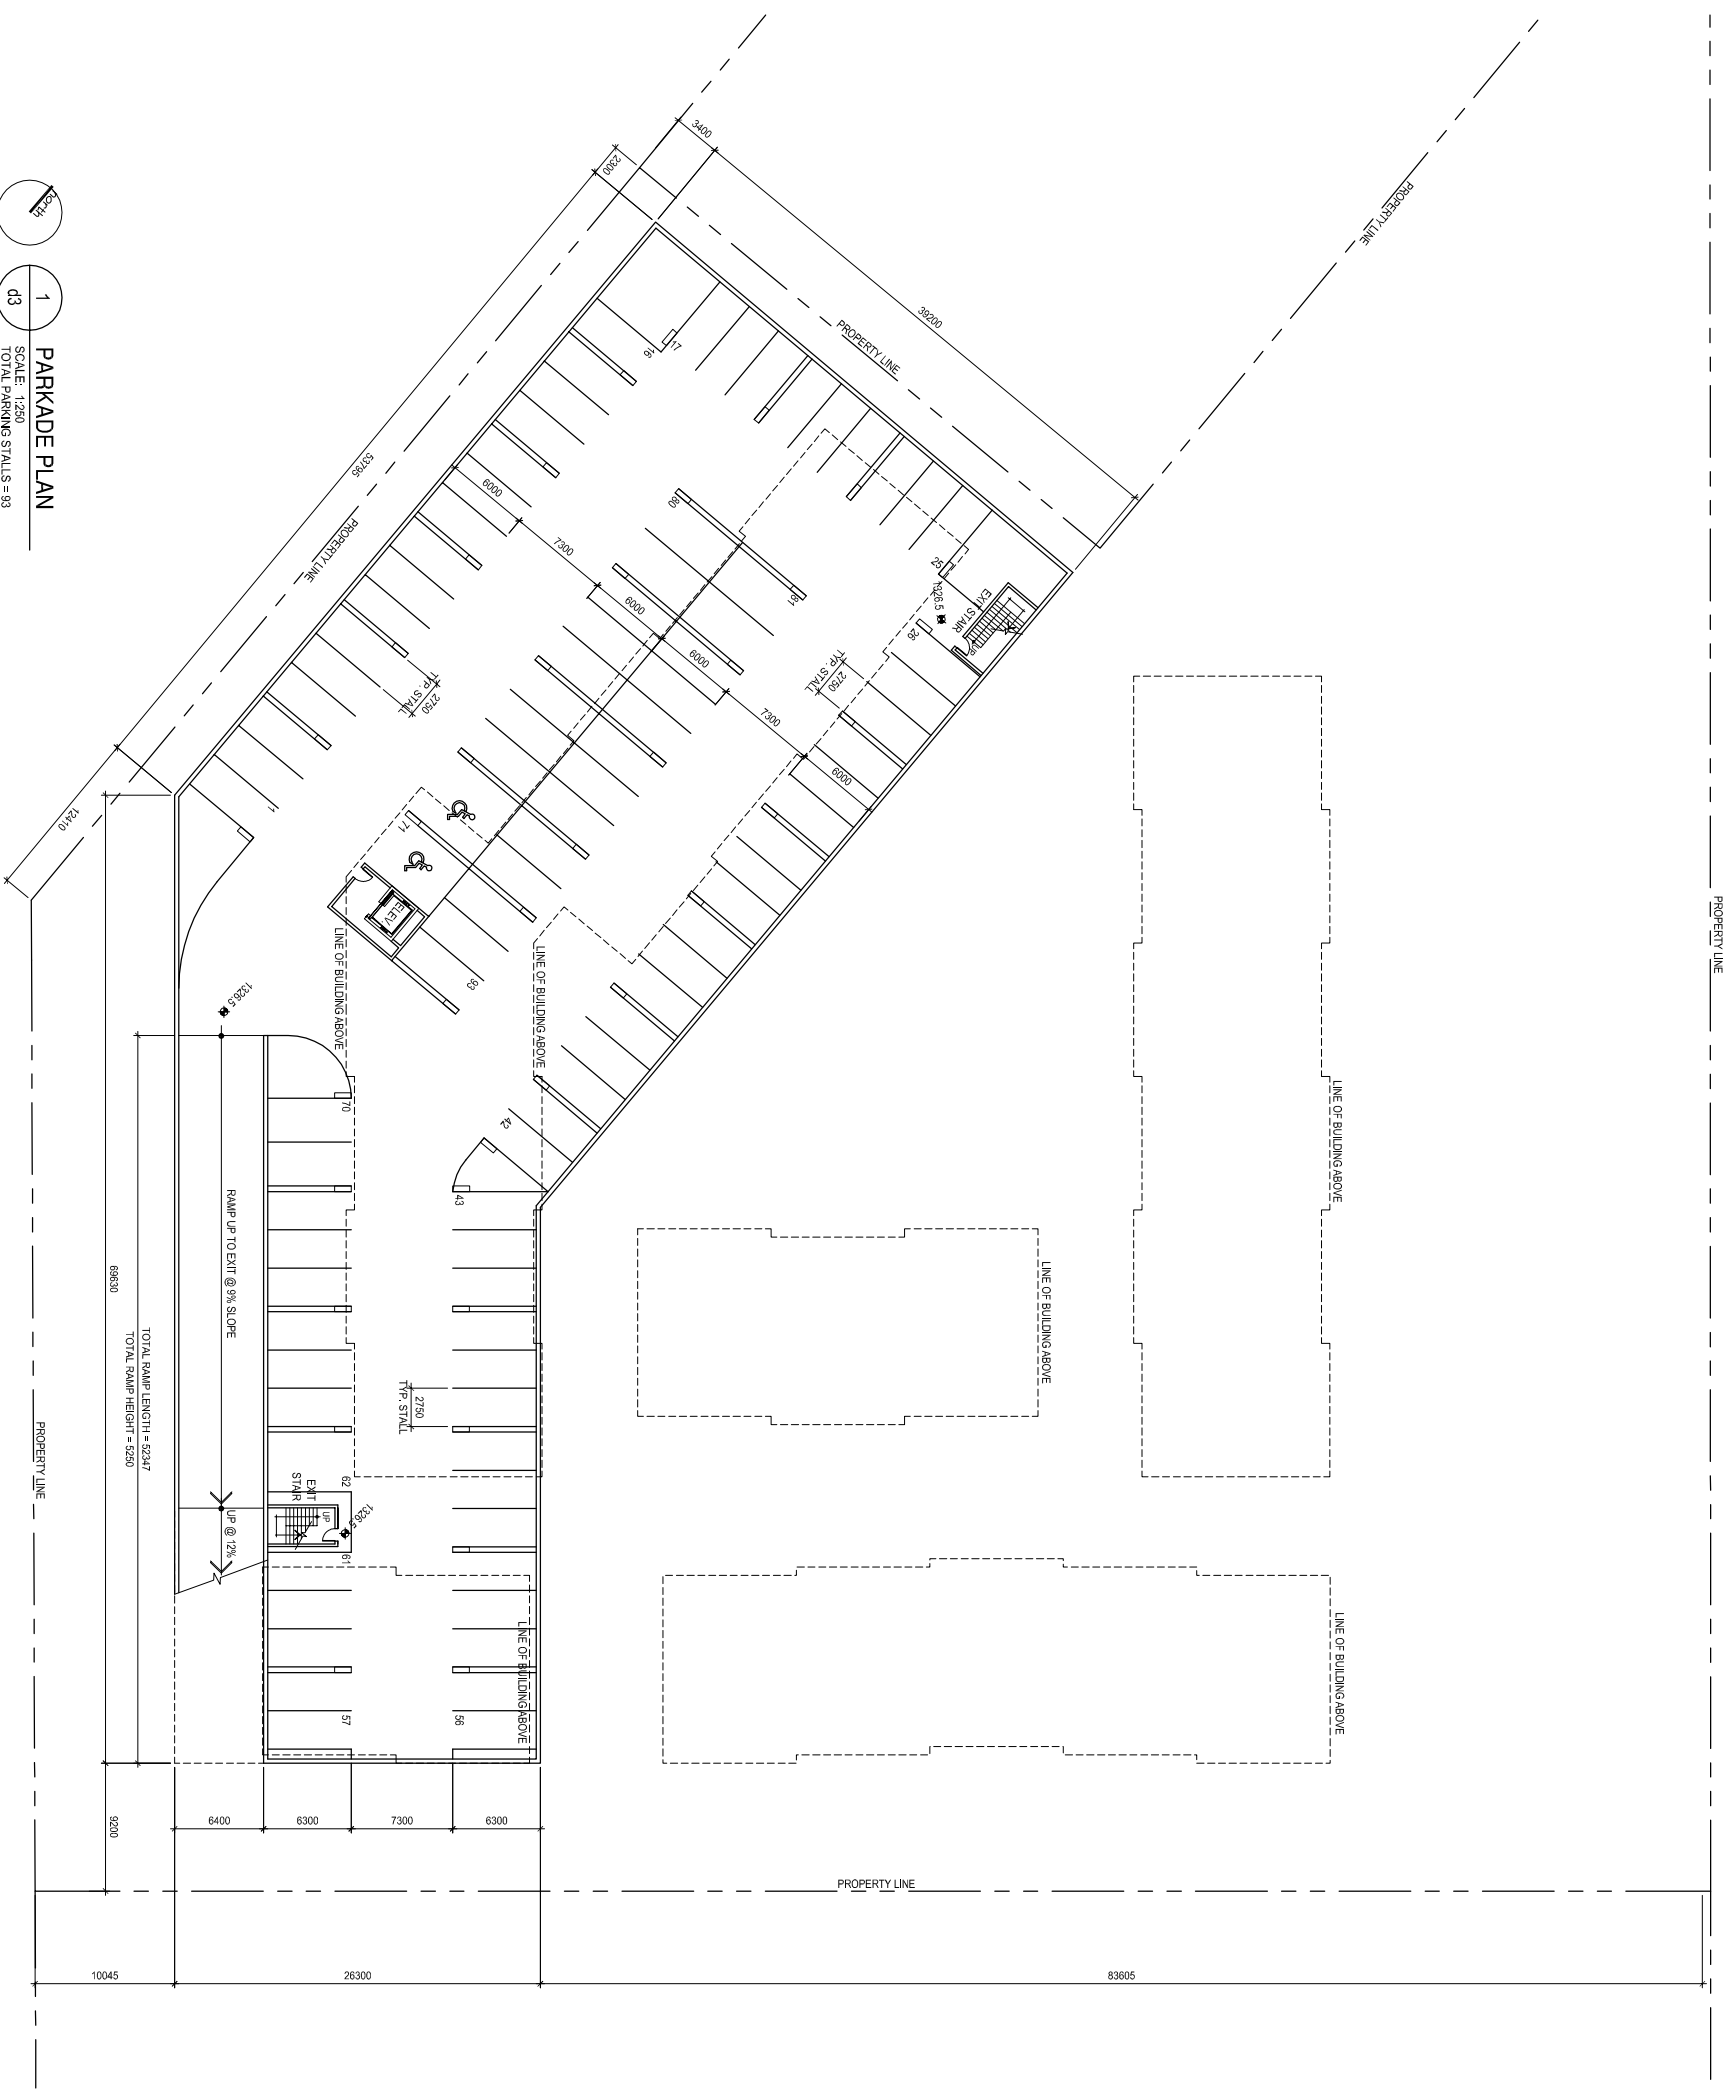

1 PARKADE PLAN
SCALE: 1:250
TOTAL PARKING STALLS = 83